

KINGSBORO CSX SELECT SITE

Edgecombe County, N.C. December 2014

MAP 15


PROPOSED INFRASTRUCTURE



Prepared by:

CAROLINAS GATEWAY PARTNERSHIP
 427 Falls Rd. / Rocky Mount, N.C. 27804
 Phone: (252) 442-0114 / (800) 560-6151
 Web: <http://www.econdev.org>
 Email: cgpp@econdev.org


Prepared By:

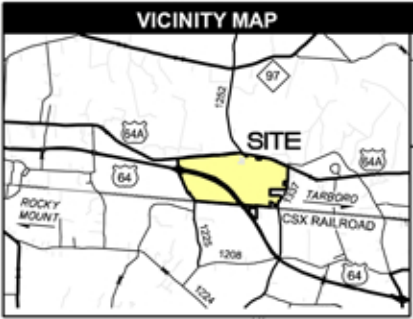APPIAN CONSULTING ENGINEERS, P.A.
 P.O. Box 7966 / Rocky Mount, N.C. 27804
 Phone: (252) 972-7703
 Fax: (252) 972-7638
 Web: <http://www.applanengineers.com>



| | |
|---|---|
| SITE INFO | |
| Site Acreage: 1,449 Ac. | Jurisdiction: Edgecombe County, NC |
| Notes: | This preliminary plan is based on limited information and therefore may not reflect final site features. Minimal site research has been conducted and site conditions may change significantly. |
|   | |

| | |
|--------------------------------|--|
| EXISTING UTILITY LEGEND | |
| | Water Main (# Indicates Size in Inches) |
| | 600 psi Natural Gas (# Indicates Size in Inches) |
| | Gravity Sewer (# Indicates Size in Inches) |
| | Force Main Sewer (# Indicates Size in Inches) |
| | Century Link Telephone |
| | Power - 25 KV |
| | 3 Phase Distribution |
| | Power - 115 KV Transmission |

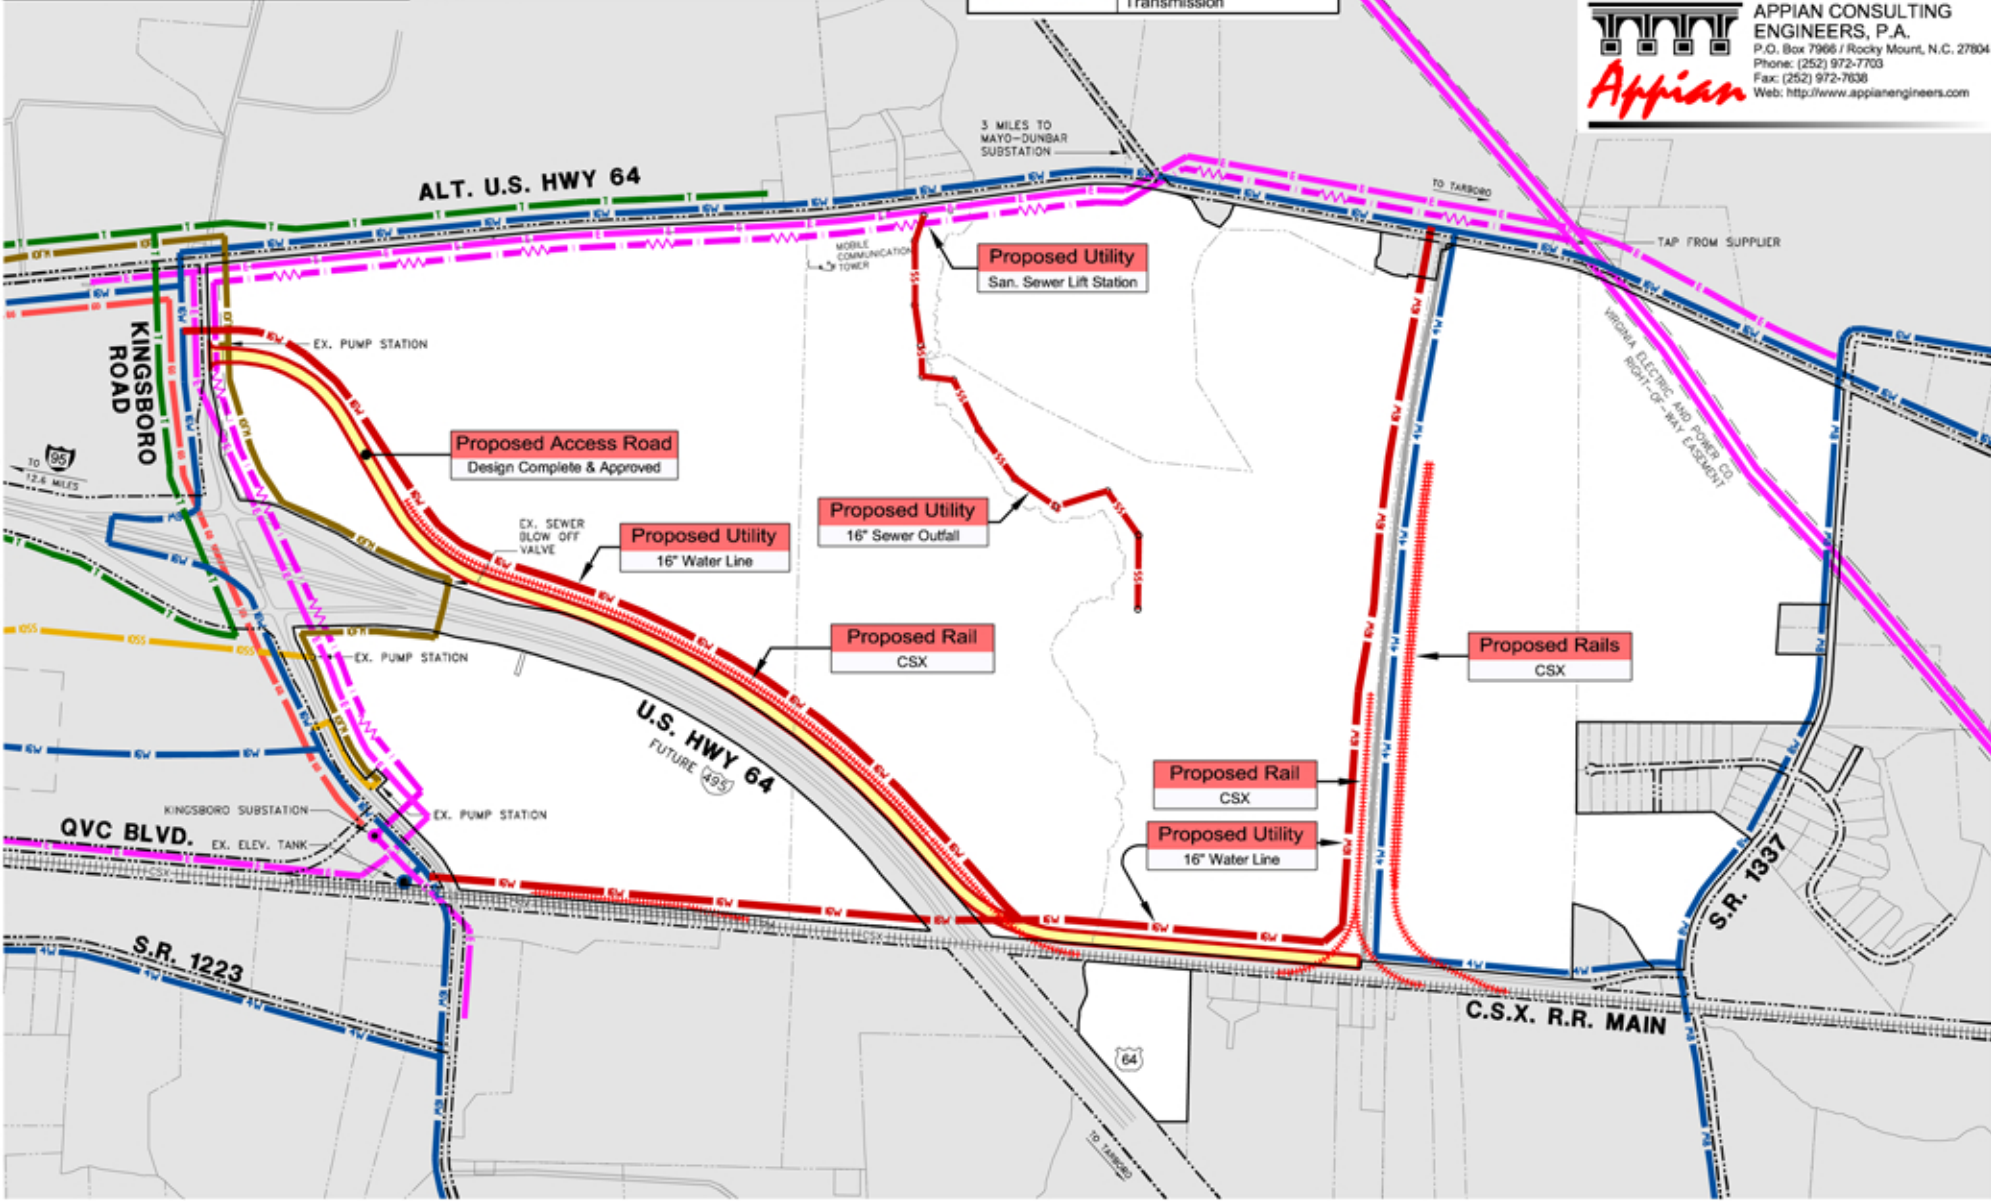

C:\Users\Mike_Gallino\Documents\Carolina-GATEWAY\CSX-Kingsboro-v4-shutterfly\csx-king-select-v4.dwg <15a-infrast> 12/22/2014 9:35:23 AM